

ACME-SHOREY

PRECAST CONCRETE PRODUCTS

WWW.ACMESHOREY.COM

PHONE (508) 548-9607


FAX (508) 548-1664

CARVER, MA
334 TREMONT STREET

HARWICH, MA
36 GREAT WESTERN ROAD

NOTES:

- 1.) LEACHING CHAMBER SHALL BE INSTALLED LEVEL & TRUE TO GRADE ON A LEVEL STABLE BASE.

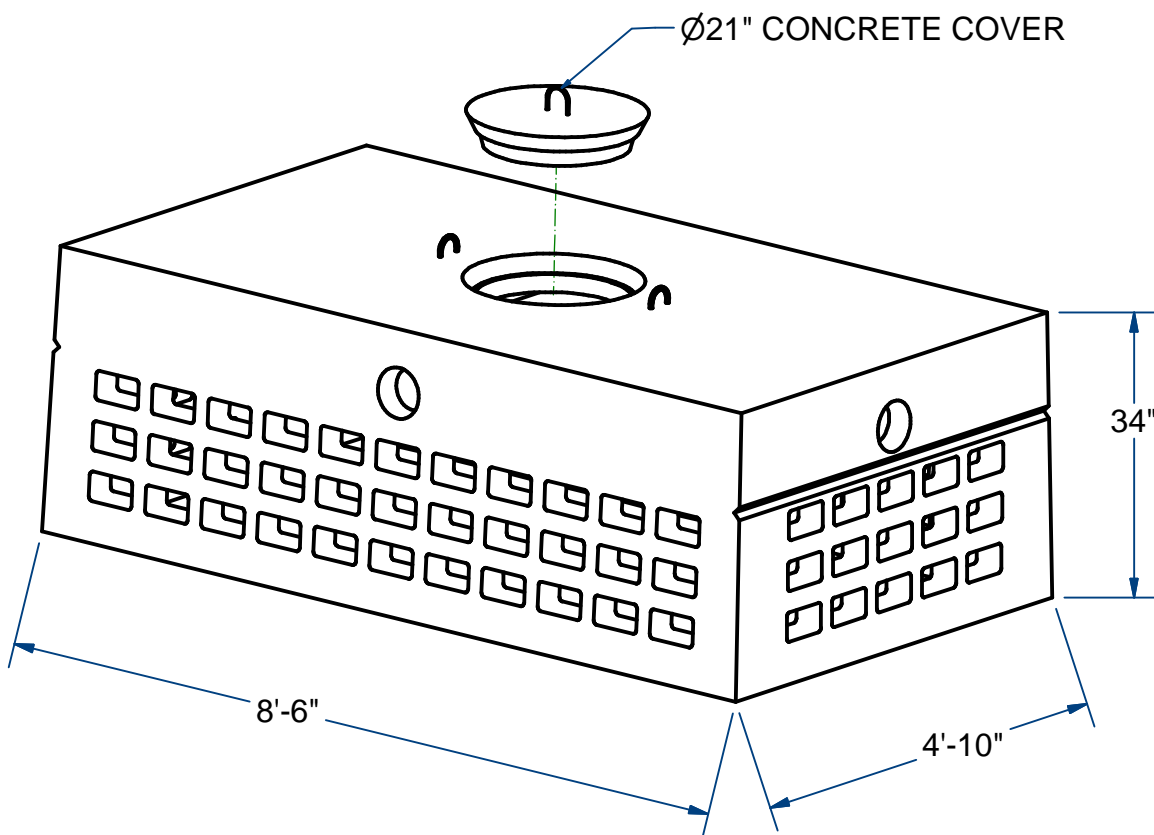

LEACHING CHAMBER

H10

500 Gallon

ITEM# LC5

Wt. 3,900 Lbs

5 -1.1


Sht 1 of 2

ACME-SHOREY

PRECAST CONCRETE PRODUCTS

NOTES:

- 1.) LEACHING CHAMBER SHALL BE INSTALLED LEVEL & TRUE TO GRADE ON A LEVEL STABLE BASE.

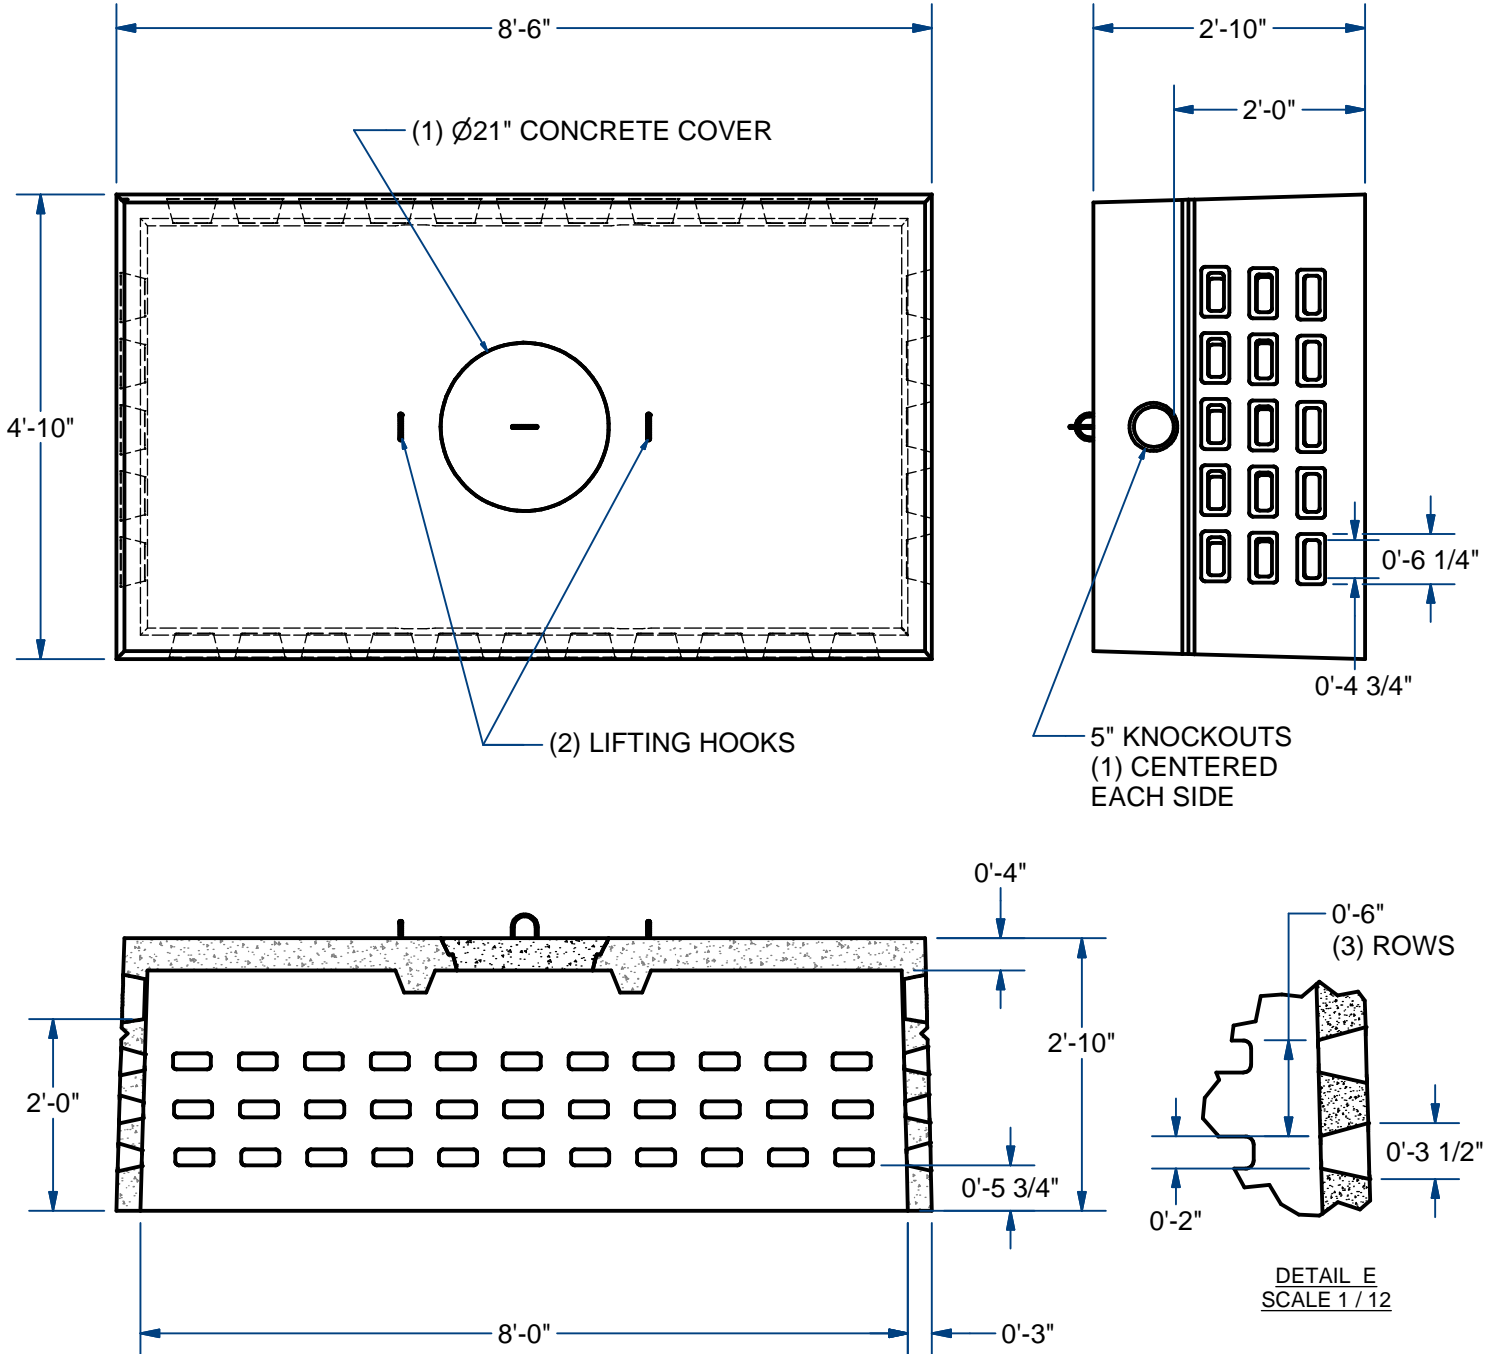

NAME: LEACHING CHAMBER, 500 Gallons

H-10

ITEM# LC5

Concrete Minimum Strength: 4,000 p.s.i. at 28 days
Steel Reinforcement: ASTM A615, Grade 60
Design Loading: standard units - AASHTO - H10

WEIGHT 3,900 Lbs

C

DATE: 7-18-2018

Ch 5 Pg 1.1 Sht 2 of 2